



B EXISTING BASEMENT FLOOR PLAN
1/8" = 1'-0"

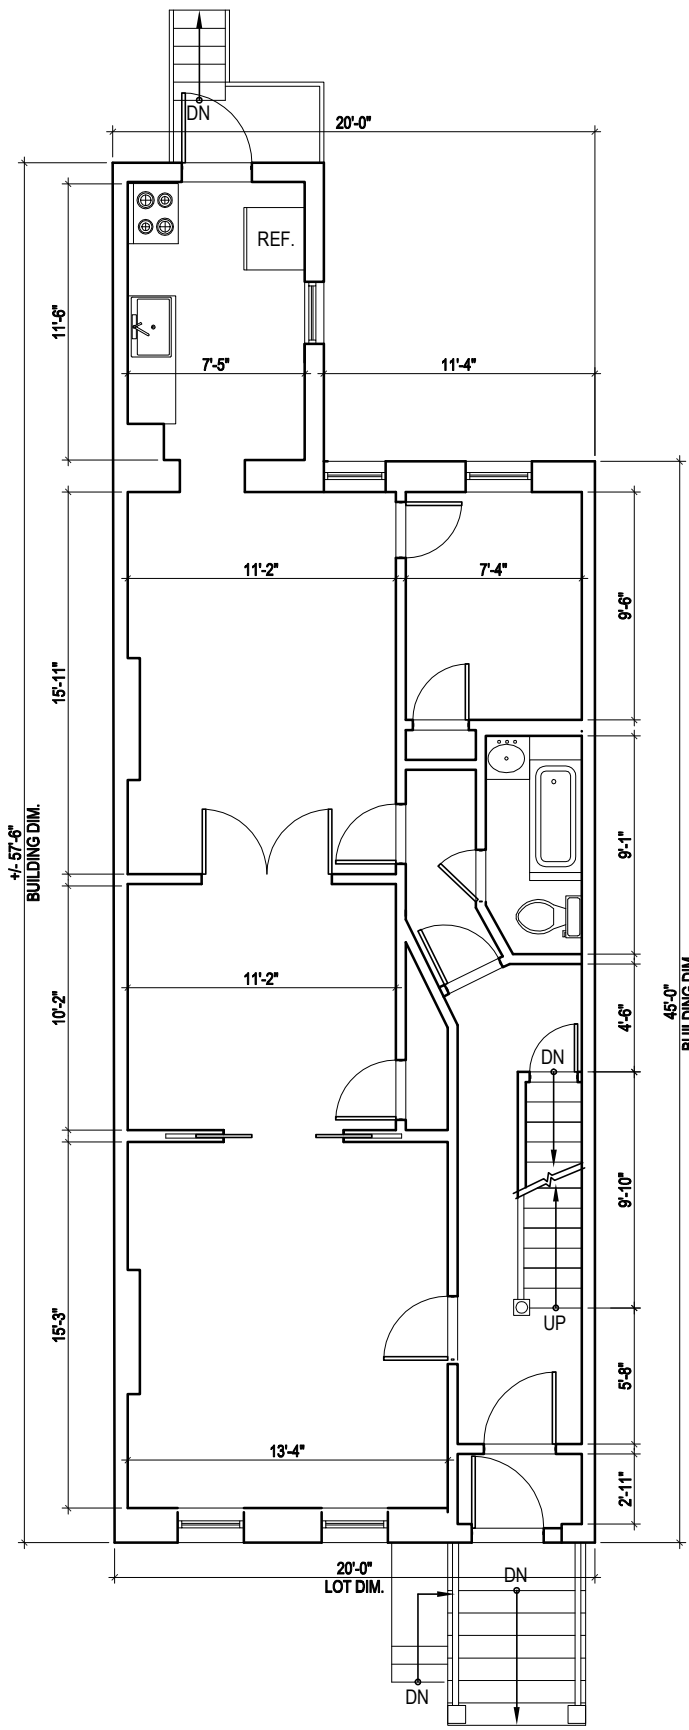

1 EXISTING 1ST FLOOR PLAN
1/8" = 1'-0"

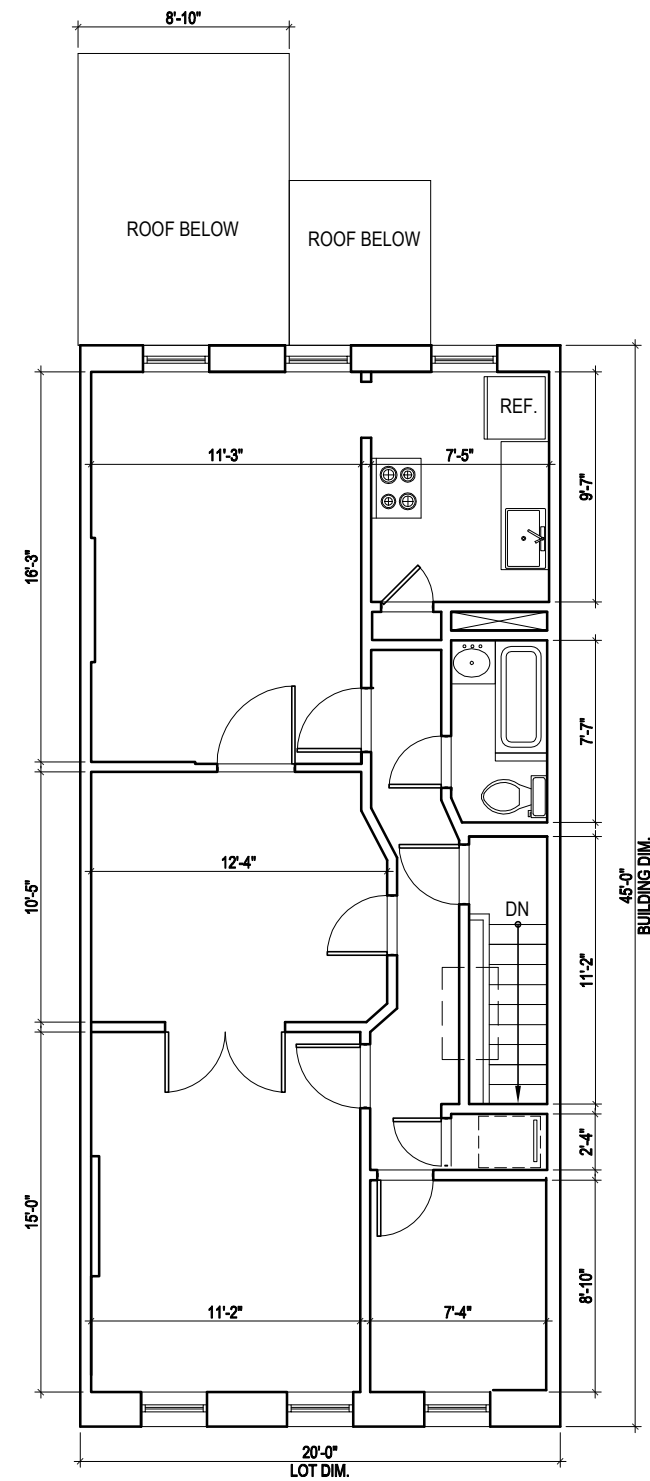

2 EXISTING 2ND FLOOR PLAN
1/8" = 1'-0"

Eric Safyan / Architect P.C.
540 President Street / 3rd Fl
Brooklyn NY 11215
tel 718 938 8806
fax 718 596 4697
web es-architect.com

project :	163 ST. NICHOLAS AVE			sheet title : EXISTING PLANS
job no.:	014-24.00	scale :	1/8" = 1'-0"	
drawn :	ES, KK	date :	12.01.14	
ENLARGEMENT ZONING STUDIES				